


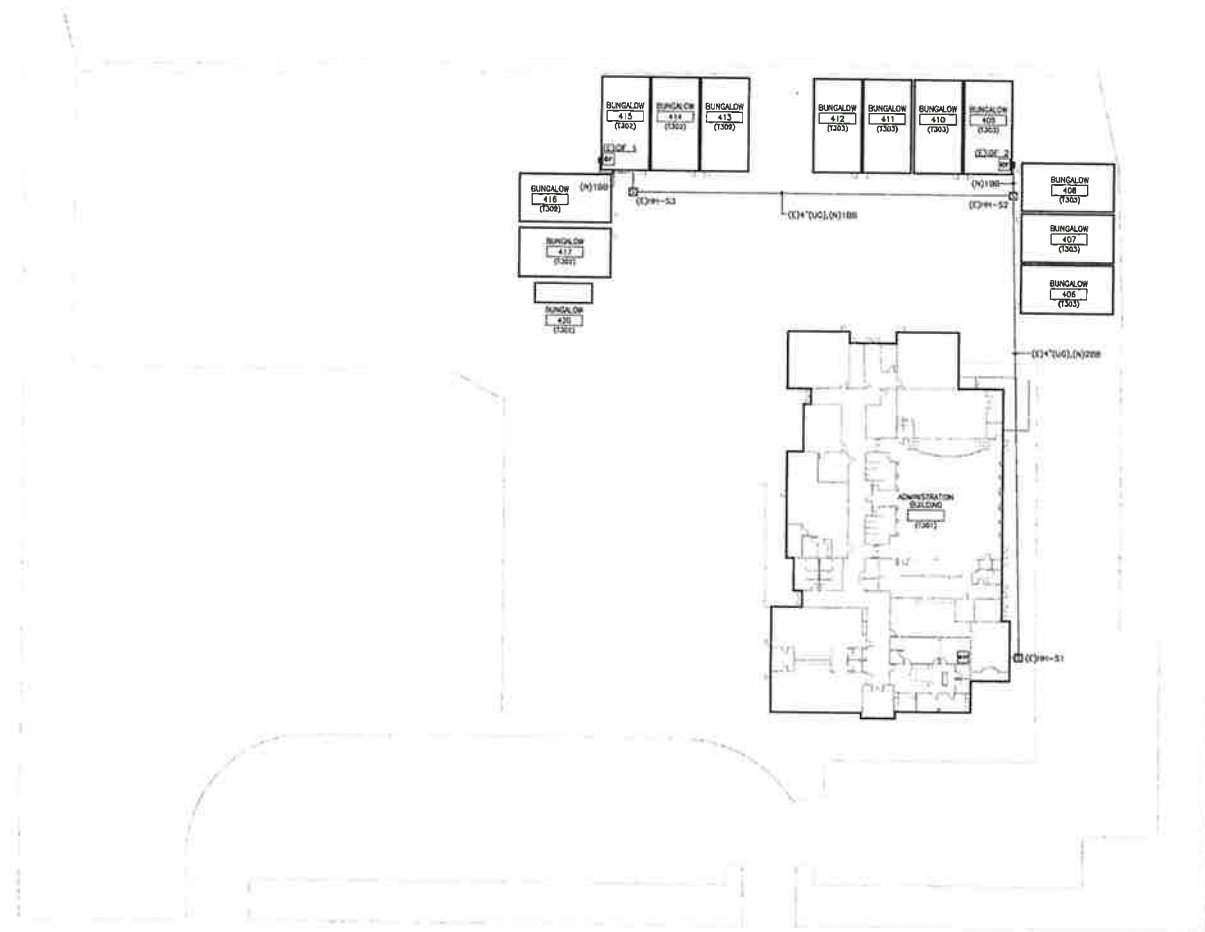
# ACTON-AGUA DULCE UNIFIED SCHOOL DISTRICT

## TELECOMMUNICATIONS PROJECT

VICINITY MAP	LEGEND	SIGNATURES	DRAWING INDEX	
	<table style="width: 100%; border-collapse: collapse;"> <tr> <td style="width: 50%; vertical-align: top;"> <table style="width: 100%; border-collapse: collapse;"> <tr> <td style="width: 50%; vertical-align: top;"> <table style="width: 100%; border-collapse: collapse;"> <tr> <td style="width: 15px; text-align: center;">MDF</td> <td>MAIN DISTRIBUTION FRAME</td> <td style="width: 15px; text-align: center;">Ⓢ</td> <td>HANDHOLE</td> </tr> <tr> <td style="width: 15px; text-align: center;">IDF</td> <td>INTERMEDIATE DISTRIBUTION FRAME</td> <td style="width: 15px; text-align: center;">📷</td> <td>PROJECTOR</td> </tr> <tr> <td style="width: 15px; text-align: center;">▼</td> <td>WALL MOUNTED DATA DROP</td> <td style="width: 15px; text-align: center;">📹</td> <td>NEW CAMERA</td> </tr> <tr> <td style="width: 15px; text-align: center;">⬇️</td> <td>FLOOR MOUNTED DATA DROP</td> <td style="width: 15px; text-align: center;">(E)</td> <td>EXISTING</td> </tr> <tr> <td style="width: 15px; text-align: center;">▽</td> <td>WALL MOUNTED VOICE DROP</td> <td style="width: 15px; text-align: center;">(N)</td> <td>NEW</td> </tr> <tr> <td style="width: 15px; text-align: center;">Ⓜ</td> <td>WIRELESS ACCESS POINT</td> <td style="width: 15px; text-align: center;">(MM)</td> <td>MULTIMODE</td> </tr> <tr> <td style="width: 15px; text-align: center;">Ⓜ</td> <td>NEW OUTSIDE WIRELESS ACCESS POINT</td> <td style="width: 15px; text-align: center;">(SM)</td> <td>SINGLEMODE</td> </tr> <tr> <td style="width: 15px; text-align: center;">Ⓜ</td> <td>PULLBOX (SEEN ON T301)</td> <td style="width: 15px; text-align: center;">(6B)</td> <td>BACKBONE</td> </tr> <tr> <td style="width: 15px; text-align: center;">Ⓜ</td> <td>PULLBOX (SEEN ON T201)</td> <td style="width: 15px; text-align: center;">(UG)</td> <td>UNDERGROUND</td> </tr> <tr> <td></td> <td></td> <td style="width: 15px; text-align: center;">(EX)</td> <td>EXPOSED</td> </tr> <tr> <td></td> <td></td> <td style="width: 15px; text-align: center;">(CC)</td> <td>CONCEALED</td> </tr> </table> </td> <td style="width: 50%; vertical-align: top;"> <table style="width: 100%; border-collapse: collapse;"> <tr> <td style="width: 50%; text-align: center; vertical-align: top;"> <b>ENGINEERS STAMP</b>      </td> <td style="width: 50%; text-align: center; vertical-align: top;"> <b>QC MANAGER</b>      </td> </tr> </table> </td> </tr> <tr> <td style="text-align: center; vertical-align: top;"> <b>PATHWAY TYPE</b> </td> <td style="text-align: center; vertical-align: top;"> <b>CONSTRUCTION STAMP</b> </td> <td style="vertical-align: top;"> <table style="width: 100%; border-collapse: collapse;"> <thead> <tr> <th style="width: 10%;">DRAWING REF. NO.</th> <th style="width: 10%;">DRAWING NO.</th> <th style="width: 80%;">DESCRIPTION</th> </tr> </thead> <tbody> <tr> <td></td> <td style="text-align: center;">T101</td> <td>TELECOMMUNICATIONS TITLE SHEET</td> </tr> <tr> <td></td> <td style="text-align: center;">T201</td> <td>TELECOMMUNICATIONS SITE PLAN</td> </tr> <tr> <td></td> <td style="text-align: center;">T301</td> <td>TELECOMMUNICATIONS ADMINISTRATION BLDG FLOOR PLAN</td> </tr> <tr> <td></td> <td style="text-align: center;">T302</td> <td>TELECOMMUNICATIONS BUNGALOWS 413-417 &amp; 420 FLOOR PLAN</td> </tr> <tr> <td></td> <td style="text-align: center;">T303</td> <td>TELECOMMUNICATIONS BUNGALOWS 406-412 FLOOR PLAN</td> </tr> </tbody> </table> </td> </tr> <tr> <td style="vertical-align: top;"> <table style="width: 100%; border-collapse: collapse;"> <tr> <td style="width: 15px; text-align: center;">—JH—</td> <td>NEW J-HOOK</td> </tr> <tr> <td style="width: 15px; text-align: center;">—JH—</td> <td>EXISTING J-HOOK</td> </tr> <tr> <td style="width: 15px; text-align: center;">—</td> <td>NEW CONDUIT</td> </tr> <tr> <td style="width: 15px; text-align: center;">—</td> <td>EXISTING CONDUIT</td> </tr> <tr> <td style="width: 15px; text-align: center;">—</td> <td>EXISTING RACEWAY - 2400 SERIES WIREMOLD</td> </tr> <tr> <td style="width: 15px; text-align: center;">—</td> <td>EXISTING RACEWAY - 4000 SERIES WIREMOLD</td> </tr> <tr> <td style="width: 15px; text-align: center;">—</td> <td>EXISTING RACEWAY - 5000 SERIES WIREMOLD</td> </tr> <tr> <td style="width: 15px; text-align: center;">—</td> <td>NEW RACEWAY - 2400 SERIES WIREMOLD</td> </tr> <tr> <td style="width: 15px; text-align: center;">—</td> <td>NEW RACEWAY - 4000 SERIES WIREMOLD</td> </tr> </table> </td> <td></td> <td></td> </tr> </table></td></tr></table>	<table style="width: 100%; border-collapse: collapse;"> <tr> <td style="width: 50%; vertical-align: top;"> <table style="width: 100%; border-collapse: collapse;"> <tr> <td style="width: 15px; text-align: center;">MDF</td> <td>MAIN DISTRIBUTION FRAME</td> <td style="width: 15px; text-align: center;">Ⓢ</td> <td>HANDHOLE</td> </tr> <tr> <td style="width: 15px; text-align: center;">IDF</td> <td>INTERMEDIATE DISTRIBUTION FRAME</td> <td style="width: 15px; text-align: center;">📷</td> <td>PROJECTOR</td> </tr> <tr> <td style="width: 15px; text-align: center;">▼</td> <td>WALL MOUNTED DATA DROP</td> <td style="width: 15px; text-align: center;">📹</td> <td>NEW CAMERA</td> </tr> <tr> <td style="width: 15px; text-align: center;">⬇️</td> <td>FLOOR MOUNTED DATA DROP</td> <td style="width: 15px; text-align: center;">(E)</td> <td>EXISTING</td> </tr> <tr> <td style="width: 15px; text-align: center;">▽</td> <td>WALL MOUNTED VOICE DROP</td> <td style="width: 15px; text-align: center;">(N)</td> <td>NEW</td> </tr> <tr> <td style="width: 15px; text-align: center;">Ⓜ</td> <td>WIRELESS ACCESS POINT</td> <td style="width: 15px; text-align: center;">(MM)</td> <td>MULTIMODE</td> </tr> <tr> <td style="width: 15px; text-align: center;">Ⓜ</td> <td>NEW OUTSIDE WIRELESS ACCESS POINT</td> <td style="width: 15px; text-align: center;">(SM)</td> <td>SINGLEMODE</td> </tr> <tr> <td style="width: 15px; text-align: center;">Ⓜ</td> <td>PULLBOX (SEEN ON T301)</td> <td style="width: 15px; text-align: center;">(6B)</td> <td>BACKBONE</td> </tr> <tr> <td style="width: 15px; text-align: center;">Ⓜ</td> <td>PULLBOX (SEEN ON T201)</td> <td style="width: 15px; text-align: center;">(UG)</td> <td>UNDERGROUND</td> </tr> <tr> <td></td> <td></td> <td style="width: 15px; text-align: center;">(EX)</td> <td>EXPOSED</td> </tr> <tr> <td></td> <td></td> <td style="width: 15px; text-align: center;">(CC)</td> <td>CONCEALED</td> </tr> </table> </td> <td style="width: 50%; vertical-align: top;"> <table style="width: 100%; border-collapse: collapse;"> <tr> <td style="width: 50%; text-align: center; vertical-align: top;"> <b>ENGINEERS STAMP</b>      </td> <td style="width: 50%; text-align: center; vertical-align: top;"> <b>QC MANAGER</b>      </td> </tr> </table> </td> </tr> <tr> <td style="text-align: center; vertical-align: top;"> <b>PATHWAY TYPE</b> </td> <td style="text-align: center; vertical-align: top;"> <b>CONSTRUCTION STAMP</b> </td> <td style="vertical-align: top;"> <table style="width: 100%; border-collapse: collapse;"> <thead> <tr> <th style="width: 10%;">DRAWING REF. NO.</th> <th style="width: 10%;">DRAWING NO.</th> <th style="width: 80%;">DESCRIPTION</th> </tr> </thead> <tbody> <tr> <td></td> <td style="text-align: center;">T101</td> <td>TELECOMMUNICATIONS TITLE SHEET</td> </tr> <tr> <td></td> <td style="text-align: center;">T201</td> <td>TELECOMMUNICATIONS SITE PLAN</td> </tr> <tr> <td></td> <td style="text-align: center;">T301</td> <td>TELECOMMUNICATIONS ADMINISTRATION BLDG FLOOR PLAN</td> </tr> <tr> <td></td> <td style="text-align: center;">T302</td> <td>TELECOMMUNICATIONS BUNGALOWS 413-417 &amp; 420 FLOOR PLAN</td> </tr> <tr> <td></td> <td style="text-align: center;">T303</td> <td>TELECOMMUNICATIONS BUNGALOWS 406-412 FLOOR PLAN</td> </tr> </tbody> </table> </td> </tr> <tr> <td style="vertical-align: top;"> <table style="width: 100%; border-collapse: collapse;"> <tr> <td style="width: 15px; text-align: center;">—JH—</td> <td>NEW J-HOOK</td> </tr> <tr> <td style="width: 15px; text-align: center;">—JH—</td> <td>EXISTING J-HOOK</td> </tr> <tr> <td style="width: 15px; text-align: center;">—</td> <td>NEW CONDUIT</td> </tr> <tr> <td style="width: 15px; text-align: center;">—</td> <td>EXISTING CONDUIT</td> </tr> <tr> <td style="width: 15px; text-align: center;">—</td> <td>EXISTING RACEWAY - 2400 SERIES WIREMOLD</td> </tr> <tr> <td style="width: 15px; text-align: center;">—</td> <td>EXISTING RACEWAY - 4000 SERIES WIREMOLD</td> </tr> <tr> <td style="width: 15px; text-align: center;">—</td> <td>EXISTING RACEWAY - 5000 SERIES WIREMOLD</td> </tr> <tr> <td style="width: 15px; text-align: center;">—</td> <td>NEW RACEWAY - 2400 SERIES WIREMOLD</td> </tr> <tr> <td style="width: 15px; text-align: center;">—</td> <td>NEW RACEWAY - 4000 SERIES WIREMOLD</td> </tr> </table> </td> <td></td> <td></td> </tr> </table>	<table style="width: 100%; border-collapse: collapse;"> <tr> <td style="width: 15px; text-align: center;">MDF</td> <td>MAIN DISTRIBUTION FRAME</td> <td style="width: 15px; text-align: center;">Ⓢ</td> <td>HANDHOLE</td> </tr> <tr> <td style="width: 15px; text-align: center;">IDF</td> <td>INTERMEDIATE DISTRIBUTION FRAME</td> <td style="width: 15px; text-align: center;">📷</td> <td>PROJECTOR</td> </tr> <tr> <td style="width: 15px; text-align: center;">▼</td> <td>WALL MOUNTED DATA DROP</td> <td style="width: 15px; text-align: center;">📹</td> <td>NEW CAMERA</td> </tr> <tr> <td style="width: 15px; text-align: center;">⬇️</td> <td>FLOOR MOUNTED DATA DROP</td> <td style="width: 15px; text-align: center;">(E)</td> <td>EXISTING</td> </tr> <tr> <td style="width: 15px; text-align: center;">▽</td> <td>WALL MOUNTED VOICE DROP</td> <td style="width: 15px; text-align: center;">(N)</td> <td>NEW</td> </tr> <tr> <td style="width: 15px; text-align: center;">Ⓜ</td> <td>WIRELESS ACCESS POINT</td> <td style="width: 15px; text-align: center;">(MM)</td> <td>MULTIMODE</td> </tr> <tr> <td style="width: 15px; text-align: center;">Ⓜ</td> <td>NEW OUTSIDE WIRELESS ACCESS POINT</td> <td style="width: 15px; text-align: center;">(SM)</td> <td>SINGLEMODE</td> </tr> <tr> <td style="width: 15px; text-align: center;">Ⓜ</td> <td>PULLBOX (SEEN ON T301)</td> <td style="width: 15px; text-align: center;">(6B)</td> <td>BACKBONE</td> </tr> <tr> <td style="width: 15px; text-align: center;">Ⓜ</td> <td>PULLBOX (SEEN ON T201)</td> <td style="width: 15px; text-align: center;">(UG)</td> <td>UNDERGROUND</td> </tr> <tr> <td></td> <td></td> <td style="width: 15px; text-align: center;">(EX)</td> <td>EXPOSED</td> </tr> <tr> <td></td> <td></td> <td style="width: 15px; text-align: center;">(CC)</td> <td>CONCEALED</td> </tr> </table>	MDF	MAIN DISTRIBUTION FRAME	Ⓢ	HANDHOLE	IDF	INTERMEDIATE DISTRIBUTION FRAME	📷	PROJECTOR	▼	WALL MOUNTED DATA DROP	📹	NEW CAMERA	⬇️	FLOOR MOUNTED DATA DROP	(E)	EXISTING	▽	WALL MOUNTED VOICE DROP	(N)	NEW	Ⓜ	WIRELESS ACCESS POINT	(MM)	MULTIMODE	Ⓜ	NEW OUTSIDE WIRELESS ACCESS POINT	(SM)	SINGLEMODE	Ⓜ	PULLBOX (SEEN ON T301)	(6B)	BACKBONE	Ⓜ	PULLBOX (SEEN ON T201)	(UG)	UNDERGROUND			(EX)	EXPOSED			(CC)	CONCEALED	<table style="width: 100%; border-collapse: collapse;"> <tr> <td style="width: 50%; text-align: center; vertical-align: top;"> <b>ENGINEERS STAMP</b>      </td> <td style="width: 50%; text-align: center; vertical-align: top;"> <b>QC MANAGER</b>      </td> </tr> </table>	<b>ENGINEERS STAMP</b>     	<b>QC MANAGER</b>     	<b>PATHWAY TYPE</b>	<b>CONSTRUCTION STAMP</b>	<table style="width: 100%; border-collapse: collapse;"> <thead> <tr> <th style="width: 10%;">DRAWING REF. NO.</th> <th style="width: 10%;">DRAWING NO.</th> <th style="width: 80%;">DESCRIPTION</th> </tr> </thead> <tbody> <tr> <td></td> <td style="text-align: center;">T101</td> <td>TELECOMMUNICATIONS TITLE SHEET</td> </tr> <tr> <td></td> <td style="text-align: center;">T201</td> <td>TELECOMMUNICATIONS SITE PLAN</td> </tr> <tr> <td></td> <td style="text-align: center;">T301</td> <td>TELECOMMUNICATIONS ADMINISTRATION BLDG FLOOR PLAN</td> </tr> <tr> <td></td> <td style="text-align: center;">T302</td> <td>TELECOMMUNICATIONS BUNGALOWS 413-417 &amp; 420 FLOOR PLAN</td> </tr> <tr> <td></td> <td style="text-align: center;">T303</td> <td>TELECOMMUNICATIONS BUNGALOWS 406-412 FLOOR PLAN</td> </tr> </tbody> </table>	DRAWING REF. NO.	DRAWING NO.	DESCRIPTION		T101	TELECOMMUNICATIONS TITLE SHEET		T201	TELECOMMUNICATIONS SITE PLAN		T301	TELECOMMUNICATIONS ADMINISTRATION BLDG FLOOR PLAN		T302	TELECOMMUNICATIONS BUNGALOWS 413-417 & 420 FLOOR PLAN		T303	TELECOMMUNICATIONS BUNGALOWS 406-412 FLOOR PLAN	<table style="width: 100%; border-collapse: collapse;"> <tr> <td style="width: 15px; text-align: center;">—JH—</td> <td>NEW J-HOOK</td> </tr> <tr> <td style="width: 15px; text-align: center;">—JH—</td> <td>EXISTING J-HOOK</td> </tr> <tr> <td style="width: 15px; text-align: center;">—</td> <td>NEW CONDUIT</td> </tr> <tr> <td style="width: 15px; text-align: center;">—</td> <td>EXISTING CONDUIT</td> </tr> <tr> <td style="width: 15px; text-align: center;">—</td> <td>EXISTING RACEWAY - 2400 SERIES WIREMOLD</td> </tr> <tr> <td style="width: 15px; text-align: center;">—</td> <td>EXISTING RACEWAY - 4000 SERIES WIREMOLD</td> </tr> <tr> <td style="width: 15px; text-align: center;">—</td> <td>EXISTING RACEWAY - 5000 SERIES WIREMOLD</td> </tr> <tr> <td style="width: 15px; text-align: center;">—</td> <td>NEW RACEWAY - 2400 SERIES WIREMOLD</td> </tr> <tr> <td style="width: 15px; text-align: center;">—</td> <td>NEW RACEWAY - 4000 SERIES WIREMOLD</td> </tr> </table>	—JH—	NEW J-HOOK	—JH—	EXISTING J-HOOK	—	NEW CONDUIT	—	EXISTING CONDUIT	—	EXISTING RACEWAY - 2400 SERIES WIREMOLD	—	EXISTING RACEWAY - 4000 SERIES WIREMOLD	—	EXISTING RACEWAY - 5000 SERIES WIREMOLD	—	NEW RACEWAY - 2400 SERIES WIREMOLD	—	NEW RACEWAY - 4000 SERIES WIREMOLD		
	<table style="width: 100%; border-collapse: collapse;"> <tr> <td style="width: 50%; vertical-align: top;"> <table style="width: 100%; border-collapse: collapse;"> <tr> <td style="width: 15px; text-align: center;">MDF</td> <td>MAIN DISTRIBUTION FRAME</td> <td style="width: 15px; text-align: center;">Ⓢ</td> <td>HANDHOLE</td> </tr> <tr> <td style="width: 15px; text-align: center;">IDF</td> <td>INTERMEDIATE DISTRIBUTION FRAME</td> <td style="width: 15px; text-align: center;">📷</td> <td>PROJECTOR</td> </tr> <tr> <td style="width: 15px; text-align: center;">▼</td> <td>WALL MOUNTED DATA DROP</td> <td style="width: 15px; text-align: center;">📹</td> <td>NEW CAMERA</td> </tr> <tr> <td style="width: 15px; text-align: center;">⬇️</td> <td>FLOOR MOUNTED DATA DROP</td> <td style="width: 15px; text-align: center;">(E)</td> <td>EXISTING</td> </tr> <tr> <td style="width: 15px; text-align: center;">▽</td> <td>WALL MOUNTED VOICE DROP</td> <td style="width: 15px; text-align: center;">(N)</td> <td>NEW</td> </tr> <tr> <td style="width: 15px; text-align: center;">Ⓜ</td> <td>WIRELESS ACCESS POINT</td> <td style="width: 15px; text-align: center;">(MM)</td> <td>MULTIMODE</td> </tr> <tr> <td style="width: 15px; text-align: center;">Ⓜ</td> <td>NEW OUTSIDE WIRELESS ACCESS POINT</td> <td style="width: 15px; text-align: center;">(SM)</td> <td>SINGLEMODE</td> </tr> <tr> <td style="width: 15px; text-align: center;">Ⓜ</td> <td>PULLBOX (SEEN ON T301)</td> <td style="width: 15px; text-align: center;">(6B)</td> <td>BACKBONE</td> </tr> <tr> <td style="width: 15px; text-align: center;">Ⓜ</td> <td>PULLBOX (SEEN ON T201)</td> <td style="width: 15px; text-align: center;">(UG)</td> <td>UNDERGROUND</td> </tr> <tr> <td></td> <td></td> <td style="width: 15px; text-align: center;">(EX)</td> <td>EXPOSED</td> </tr> <tr> <td></td> <td></td> <td style="width: 15px; text-align: center;">(CC)</td> <td>CONCEALED</td> </tr> </table> </td> <td style="width: 50%; vertical-align: top;"> <table style="width: 100%; border-collapse: collapse;"> <tr> <td style="width: 50%; text-align: center; vertical-align: top;"> <b>ENGINEERS STAMP</b>      </td> <td style="width: 50%; text-align: center; vertical-align: top;"> <b>QC MANAGER</b>      </td> </tr> </table> </td> </tr> <tr> <td style="text-align: center; vertical-align: top;"> <b>PATHWAY TYPE</b> </td> <td style="text-align: center; vertical-align: top;"> <b>CONSTRUCTION STAMP</b> </td> <td style="vertical-align: top;"> <table style="width: 100%; border-collapse: collapse;"> <thead> <tr> <th style="width: 10%;">DRAWING REF. NO.</th> <th style="width: 10%;">DRAWING NO.</th> <th style="width: 80%;">DESCRIPTION</th> </tr> </thead> <tbody> <tr> <td></td> <td style="text-align: center;">T101</td> <td>TELECOMMUNICATIONS TITLE SHEET</td> </tr> <tr> <td></td> <td style="text-align: center;">T201</td> <td>TELECOMMUNICATIONS SITE PLAN</td> </tr> <tr> <td></td> <td style="text-align: center;">T301</td> <td>TELECOMMUNICATIONS ADMINISTRATION BLDG FLOOR PLAN</td> </tr> <tr> <td></td> <td style="text-align: center;">T302</td> <td>TELECOMMUNICATIONS BUNGALOWS 413-417 &amp; 420 FLOOR PLAN</td> </tr> <tr> <td></td> <td style="text-align: center;">T303</td> <td>TELECOMMUNICATIONS BUNGALOWS 406-412 FLOOR PLAN</td> </tr> </tbody> </table> </td> </tr> <tr> <td style="vertical-align: top;"> <table style="width: 100%; border-collapse: collapse;"> <tr> <td style="width: 15px; text-align: center;">—JH—</td> <td>NEW J-HOOK</td> </tr> <tr> <td style="width: 15px; text-align: center;">—JH—</td> <td>EXISTING J-HOOK</td> </tr> <tr> <td style="width: 15px; text-align: center;">—</td> <td>NEW CONDUIT</td> </tr> <tr> <td style="width: 15px; text-align: center;">—</td> <td>EXISTING CONDUIT</td> </tr> <tr> <td style="width: 15px; text-align: center;">—</td> <td>EXISTING RACEWAY - 2400 SERIES WIREMOLD</td> </tr> <tr> <td style="width: 15px; text-align: center;">—</td> <td>EXISTING RACEWAY - 4000 SERIES WIREMOLD</td> </tr> <tr> <td style="width: 15px; text-align: center;">—</td> <td>EXISTING RACEWAY - 5000 SERIES WIREMOLD</td> </tr> <tr> <td style="width: 15px; text-align: center;">—</td> <td>NEW RACEWAY - 2400 SERIES WIREMOLD</td> </tr> <tr> <td style="width: 15px; text-align: center;">—</td> <td>NEW RACEWAY - 4000 SERIES WIREMOLD</td> </tr> </table> </td> <td></td> <td></td> </tr> </table>	<table style="width: 100%; border-collapse: collapse;"> <tr> <td style="width: 15px; text-align: center;">MDF</td> <td>MAIN DISTRIBUTION FRAME</td> <td style="width: 15px; text-align: center;">Ⓢ</td> <td>HANDHOLE</td> </tr> <tr> <td style="width: 15px; text-align: center;">IDF</td> <td>INTERMEDIATE DISTRIBUTION FRAME</td> <td style="width: 15px; text-align: center;">📷</td> <td>PROJECTOR</td> </tr> <tr> <td style="width: 15px; text-align: center;">▼</td> <td>WALL MOUNTED DATA DROP</td> <td style="width: 15px; text-align: center;">📹</td> <td>NEW CAMERA</td> </tr> <tr> <td style="width: 15px; text-align: center;">⬇️</td> <td>FLOOR MOUNTED DATA DROP</td> <td style="width: 15px; text-align: center;">(E)</td> <td>EXISTING</td> </tr> <tr> <td style="width: 15px; text-align: center;">▽</td> <td>WALL MOUNTED VOICE DROP</td> <td style="width: 15px; text-align: center;">(N)</td> <td>NEW</td> </tr> <tr> <td style="width: 15px; text-align: center;">Ⓜ</td> <td>WIRELESS ACCESS POINT</td> <td style="width: 15px; text-align: center;">(MM)</td> <td>MULTIMODE</td> </tr> <tr> <td style="width: 15px; text-align: center;">Ⓜ</td> <td>NEW OUTSIDE WIRELESS ACCESS POINT</td> <td style="width: 15px; text-align: center;">(SM)</td> <td>SINGLEMODE</td> </tr> <tr> <td style="width: 15px; text-align: center;">Ⓜ</td> <td>PULLBOX (SEEN ON T301)</td> <td style="width: 15px; text-align: center;">(6B)</td> <td>BACKBONE</td> </tr> <tr> <td style="width: 15px; text-align: center;">Ⓜ</td> <td>PULLBOX (SEEN ON T201)</td> <td style="width: 15px; text-align: center;">(UG)</td> <td>UNDERGROUND</td> </tr> <tr> <td></td> <td></td> <td style="width: 15px; text-align: center;">(EX)</td> <td>EXPOSED</td> </tr> <tr> <td></td> <td></td> <td style="width: 15px; text-align: center;">(CC)</td> <td>CONCEALED</td> </tr> </table>	MDF	MAIN DISTRIBUTION FRAME	Ⓢ	HANDHOLE	IDF	INTERMEDIATE DISTRIBUTION FRAME	📷	PROJECTOR	▼	WALL MOUNTED DATA DROP	📹	NEW CAMERA	⬇️	FLOOR MOUNTED DATA DROP	(E)	EXISTING	▽	WALL MOUNTED VOICE DROP	(N)	NEW	Ⓜ	WIRELESS ACCESS POINT	(MM)	MULTIMODE	Ⓜ	NEW OUTSIDE WIRELESS ACCESS POINT	(SM)	SINGLEMODE	Ⓜ	PULLBOX (SEEN ON T301)	(6B)	BACKBONE	Ⓜ	PULLBOX (SEEN ON T201)	(UG)	UNDERGROUND			(EX)	EXPOSED			(CC)	CONCEALED	<table style="width: 100%; border-collapse: collapse;"> <tr> <td style="width: 50%; text-align: center; vertical-align: top;"> <b>ENGINEERS STAMP</b>      </td> <td style="width: 50%; text-align: center; vertical-align: top;"> <b>QC MANAGER</b>      </td> </tr> </table>	<b>ENGINEERS STAMP</b>     	<b>QC MANAGER</b>     	<b>PATHWAY TYPE</b>	<b>CONSTRUCTION STAMP</b>	<table style="width: 100%; border-collapse: collapse;"> <thead> <tr> <th style="width: 10%;">DRAWING REF. NO.</th> <th style="width: 10%;">DRAWING NO.</th> <th style="width: 80%;">DESCRIPTION</th> </tr> </thead> <tbody> <tr> <td></td> <td style="text-align: center;">T101</td> <td>TELECOMMUNICATIONS TITLE SHEET</td> </tr> <tr> <td></td> <td style="text-align: center;">T201</td> <td>TELECOMMUNICATIONS SITE PLAN</td> </tr> <tr> <td></td> <td style="text-align: center;">T301</td> <td>TELECOMMUNICATIONS ADMINISTRATION BLDG FLOOR PLAN</td> </tr> <tr> <td></td> <td style="text-align: center;">T302</td> <td>TELECOMMUNICATIONS BUNGALOWS 413-417 &amp; 420 FLOOR PLAN</td> </tr> <tr> <td></td> <td style="text-align: center;">T303</td> <td>TELECOMMUNICATIONS BUNGALOWS 406-412 FLOOR PLAN</td> </tr> </tbody> </table>	DRAWING REF. NO.	DRAWING NO.	DESCRIPTION		T101	TELECOMMUNICATIONS TITLE SHEET		T201	TELECOMMUNICATIONS SITE PLAN		T301	TELECOMMUNICATIONS ADMINISTRATION BLDG FLOOR PLAN		T302	TELECOMMUNICATIONS BUNGALOWS 413-417 & 420 FLOOR PLAN		T303	TELECOMMUNICATIONS BUNGALOWS 406-412 FLOOR PLAN	<table style="width: 100%; border-collapse: collapse;"> <tr> <td style="width: 15px; text-align: center;">—JH—</td> <td>NEW J-HOOK</td> </tr> <tr> <td style="width: 15px; text-align: center;">—JH—</td> <td>EXISTING J-HOOK</td> </tr> <tr> <td style="width: 15px; text-align: center;">—</td> <td>NEW CONDUIT</td> </tr> <tr> <td style="width: 15px; text-align: center;">—</td> <td>EXISTING CONDUIT</td> </tr> <tr> <td style="width: 15px; text-align: center;">—</td> <td>EXISTING RACEWAY - 2400 SERIES WIREMOLD</td> </tr> <tr> <td style="width: 15px; text-align: center;">—</td> <td>EXISTING RACEWAY - 4000 SERIES WIREMOLD</td> </tr> <tr> <td style="width: 15px; text-align: center;">—</td> <td>EXISTING RACEWAY - 5000 SERIES WIREMOLD</td> </tr> <tr> <td style="width: 15px; text-align: center;">—</td> <td>NEW RACEWAY - 2400 SERIES WIREMOLD</td> </tr> <tr> <td style="width: 15px; text-align: center;">—</td> <td>NEW RACEWAY - 4000 SERIES WIREMOLD</td> </tr> </table>	—JH—	NEW J-HOOK	—JH—	EXISTING J-HOOK	—	NEW CONDUIT	—	EXISTING CONDUIT	—	EXISTING RACEWAY - 2400 SERIES WIREMOLD	—	EXISTING RACEWAY - 4000 SERIES WIREMOLD	—	EXISTING RACEWAY - 5000 SERIES WIREMOLD	—	NEW RACEWAY - 2400 SERIES WIREMOLD	—	NEW RACEWAY - 4000 SERIES WIREMOLD			
	<table style="width: 100%; border-collapse: collapse;"> <tr> <td style="width: 15px; text-align: center;">MDF</td> <td>MAIN DISTRIBUTION FRAME</td> <td style="width: 15px; text-align: center;">Ⓢ</td> <td>HANDHOLE</td> </tr> <tr> <td style="width: 15px; text-align: center;">IDF</td> <td>INTERMEDIATE DISTRIBUTION FRAME</td> <td style="width: 15px; text-align: center;">📷</td> <td>PROJECTOR</td> </tr> <tr> <td style="width: 15px; text-align: center;">▼</td> <td>WALL MOUNTED DATA DROP</td> <td style="width: 15px; text-align: center;">📹</td> <td>NEW CAMERA</td> </tr> <tr> <td style="width: 15px; text-align: center;">⬇️</td> <td>FLOOR MOUNTED DATA DROP</td> <td style="width: 15px; text-align: center;">(E)</td> <td>EXISTING</td> </tr> <tr> <td style="width: 15px; text-align: center;">▽</td> <td>WALL MOUNTED VOICE DROP</td> <td style="width: 15px; text-align: center;">(N)</td> <td>NEW</td> </tr> <tr> <td style="width: 15px; text-align: center;">Ⓜ</td> <td>WIRELESS ACCESS POINT</td> <td style="width: 15px; text-align: center;">(MM)</td> <td>MULTIMODE</td> </tr> <tr> <td style="width: 15px; text-align: center;">Ⓜ</td> <td>NEW OUTSIDE WIRELESS ACCESS POINT</td> <td style="width: 15px; text-align: center;">(SM)</td> <td>SINGLEMODE</td> </tr> <tr> <td style="width: 15px; text-align: center;">Ⓜ</td> <td>PULLBOX (SEEN ON T301)</td> <td style="width: 15px; text-align: center;">(6B)</td> <td>BACKBONE</td> </tr> <tr> <td style="width: 15px; text-align: center;">Ⓜ</td> <td>PULLBOX (SEEN ON T201)</td> <td style="width: 15px; text-align: center;">(UG)</td> <td>UNDERGROUND</td> </tr> <tr> <td></td> <td></td> <td style="width: 15px; text-align: center;">(EX)</td> <td>EXPOSED</td> </tr> <tr> <td></td> <td></td> <td style="width: 15px; text-align: center;">(CC)</td> <td>CONCEALED</td> </tr> </table>	MDF	MAIN DISTRIBUTION FRAME	Ⓢ	HANDHOLE	IDF	INTERMEDIATE DISTRIBUTION FRAME	📷	PROJECTOR	▼	WALL MOUNTED DATA DROP	📹	NEW CAMERA	⬇️	FLOOR MOUNTED DATA DROP	(E)	EXISTING	▽	WALL MOUNTED VOICE DROP	(N)	NEW	Ⓜ	WIRELESS ACCESS POINT	(MM)	MULTIMODE	Ⓜ	NEW OUTSIDE WIRELESS ACCESS POINT	(SM)	SINGLEMODE	Ⓜ	PULLBOX (SEEN ON T301)	(6B)	BACKBONE	Ⓜ	PULLBOX (SEEN ON T201)	(UG)	UNDERGROUND			(EX)	EXPOSED			(CC)	CONCEALED	<table style="width: 100%; border-collapse: collapse;"> <tr> <td style="width: 50%; text-align: center; vertical-align: top;"> <b>ENGINEERS STAMP</b>      </td> <td style="width: 50%; text-align: center; vertical-align: top;"> <b>QC MANAGER</b>      </td> </tr> </table>	<b>ENGINEERS STAMP</b>     	<b>QC MANAGER</b>     	
MDF	MAIN DISTRIBUTION FRAME	Ⓢ	HANDHOLE	
IDF	INTERMEDIATE DISTRIBUTION FRAME	📷	PROJECTOR	
▼	WALL MOUNTED DATA DROP	📹	NEW CAMERA	
⬇️	FLOOR MOUNTED DATA DROP	(E)	EXISTING	
▽	WALL MOUNTED VOICE DROP	(N)	NEW	
Ⓜ	WIRELESS ACCESS POINT	(MM)	MULTIMODE	
Ⓜ	NEW OUTSIDE WIRELESS ACCESS POINT	(SM)	SINGLEMODE	
Ⓜ	PULLBOX (SEEN ON T301)	(6B)	BACKBONE	
Ⓜ	PULLBOX (SEEN ON T201)	(UG)	UNDERGROUND	
		(EX)	EXPOSED	
		(CC)	CONCEALED	
<b>ENGINEERS STAMP</b>     	<b>QC MANAGER</b>     	
<b>PATHWAY TYPE</b>	<b>CONSTRUCTION STAMP</b>	<table style="width: 100%; border-collapse: collapse;"> <thead> <tr> <th style="width: 10%;">DRAWING REF. NO.</th> <th style="width: 10%;">DRAWING NO.</th> <th style="width: 80%;">DESCRIPTION</th> </tr> </thead> <tbody> <tr> <td></td> <td style="text-align: center;">T101</td> <td>TELECOMMUNICATIONS TITLE SHEET</td> </tr> <tr> <td></td> <td style="text-align: center;">T201</td> <td>TELECOMMUNICATIONS SITE PLAN</td> </tr> <tr> <td></td> <td style="text-align: center;">T301</td> <td>TELECOMMUNICATIONS ADMINISTRATION BLDG FLOOR PLAN</td> </tr> <tr> <td></td> <td style="text-align: center;">T302</td> <td>TELECOMMUNICATIONS BUNGALOWS 413-417 &amp; 420 FLOOR PLAN</td> </tr> <tr> <td></td> <td style="text-align: center;">T303</td> <td>TELECOMMUNICATIONS BUNGALOWS 406-412 FLOOR PLAN</td> </tr> </tbody> </table>	DRAWING REF. NO.	DRAWING NO.	DESCRIPTION		T101	TELECOMMUNICATIONS TITLE SHEET		T201	TELECOMMUNICATIONS SITE PLAN		T301	TELECOMMUNICATIONS ADMINISTRATION BLDG FLOOR PLAN		T302	TELECOMMUNICATIONS BUNGALOWS 413-417 & 420 FLOOR PLAN		T303	TELECOMMUNICATIONS BUNGALOWS 406-412 FLOOR PLAN	
DRAWING REF. NO.	DRAWING NO.	DESCRIPTION	
	T101	TELECOMMUNICATIONS TITLE SHEET	
	T201	TELECOMMUNICATIONS SITE PLAN	
	T301	TELECOMMUNICATIONS ADMINISTRATION BLDG FLOOR PLAN	
	T302	TELECOMMUNICATIONS BUNGALOWS 413-417 & 420 FLOOR PLAN	
	T303	TELECOMMUNICATIONS BUNGALOWS 406-412 FLOOR PLAN	
<table style="width: 100%; border-collapse: collapse;"> <tr> <td style="width: 15px; text-align: center;">—JH—</td> <td>NEW J-HOOK</td> </tr> <tr> <td style="width: 15px; text-align: center;">—JH—</td> <td>EXISTING J-HOOK</td> </tr> <tr> <td style="width: 15px; text-align: center;">—</td> <td>NEW CONDUIT</td> </tr> <tr> <td style="width: 15px; text-align: center;">—</td> <td>EXISTING CONDUIT</td> </tr> <tr> <td style="width: 15px; text-align: center;">—</td> <td>EXISTING RACEWAY - 2400 SERIES WIREMOLD</td> </tr> <tr> <td style="width: 15px; text-align: center;">—</td> <td>EXISTING RACEWAY - 4000 SERIES WIREMOLD</td> </tr> <tr> <td style="width: 15px; text-align: center;">—</td> <td>EXISTING RACEWAY - 5000 SERIES WIREMOLD</td> </tr> <tr> <td style="width: 15px; text-align: center;">—</td> <td>NEW RACEWAY - 2400 SERIES WIREMOLD</td> </tr> <tr> <td style="width: 15px; text-align: center;">—</td> <td>NEW RACEWAY - 4000 SERIES WIREMOLD</td> </tr> </table>	—JH—	NEW J-HOOK	—JH—	EXISTING J-HOOK	—	NEW CONDUIT	—	EXISTING CONDUIT	—	EXISTING RACEWAY - 2400 SERIES WIREMOLD	—	EXISTING RACEWAY - 4000 SERIES WIREMOLD	—	EXISTING RACEWAY - 5000 SERIES WIREMOLD	—	NEW RACEWAY - 2400 SERIES WIREMOLD	—	NEW RACEWAY - 4000 SERIES WIREMOLD	
—JH—	NEW J-HOOK	
—JH—	EXISTING J-HOOK	
—	NEW CONDUIT	
—	EXISTING CONDUIT	
—	EXISTING RACEWAY - 2400 SERIES WIREMOLD	
—	EXISTING RACEWAY - 4000 SERIES WIREMOLD	
—	EXISTING RACEWAY - 5000 SERIES WIREMOLD	
—	NEW RACEWAY - 2400 SERIES WIREMOLD	
—	NEW RACEWAY - 4000 SERIES WIREMOLD	

**KEYED REFERENCE NOTES:**

- 1 (3) 12" X 12" X 6" HDMA 3R PULLBOX
- 2 (2) 8" X 8" X 6" HDMA 3R PULLBOX
- 3 (2) 2" FLEX ARMOR 1-60V CORDING
- 4 DROP FOR PROJECTOR
- 5 (N) 12" X 12" X 6" HDMA 1 PULLBOX
- 6 (N) 2400 RACEWAY
- 7 (N) 8" X 8" X 6" HDMA 3R PULLBOX
- 8 (3) 12" X 12" X 6" HDMA 3R PULLBOX
- 9 (N) 1" PENETRATION



SACHADEV O. AVI


1 **SITE PLAN**  
SCALE: 1" = 30'-0"




# T301

**KEYED REFERENCE NOTES:**

- 1 (3) RECEPTACLE FOR SMART BOARD ABOVE T-BAR
- 2 (3) 1" EXIT ABOVE T-BAR INTERCEPT FOR (N)-BOX
- 3 (N) 45-4-BOX (N) RECEPTACLE
- 4 (N) 2400 RACEWAY
- 5 (N) 4000 RACEWAY
- 6 (N) PENETRATOR/SLEEVE
- 7 DROP FOR PROJECTOR

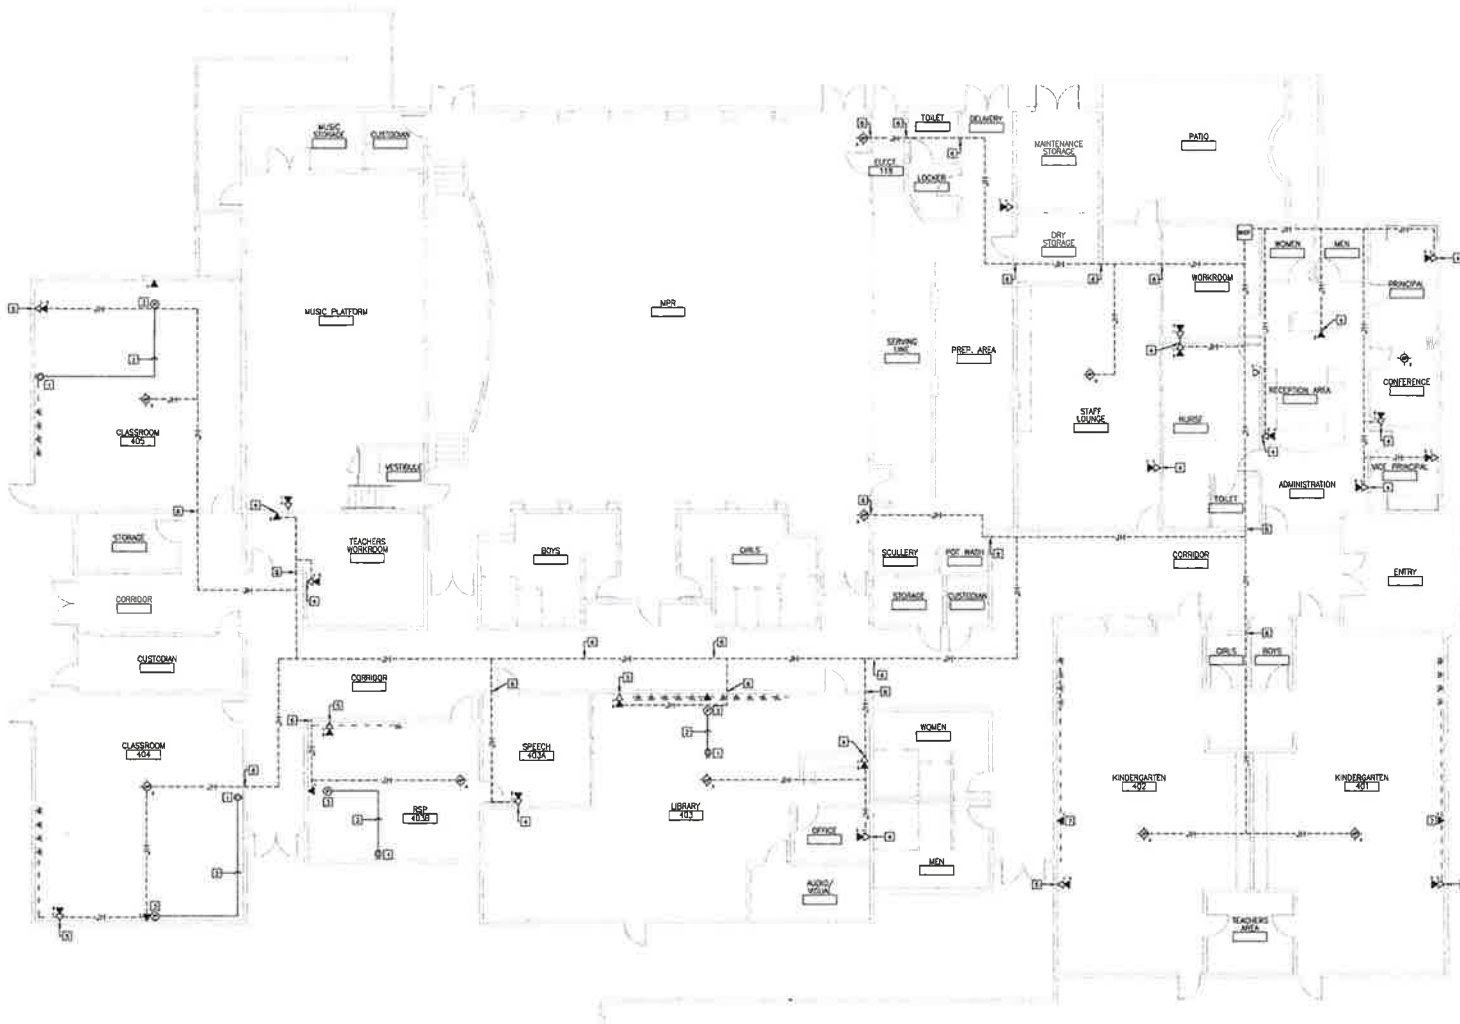

**1 ADMINISTRATION BUILDING**  
SCALE: 1/8" = 1'-0"

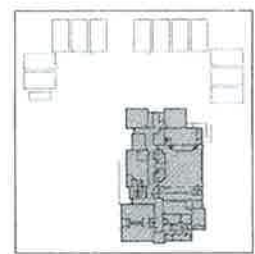


**KEY PLAN**  
NOT TO SCALE  
GRAPHIC SCALE: 1/8" = 1'-0"

# T303

### KEYED REFERENCE NOTES:

- 1 (S) RECEPTACLE FOR SMART BOARD ABOVE 1-SW
- 2 (S) 1" EMT ABOVE, 1-SW INTERCEPT FOR (S)1-BOX
- 3 (S) NO 4S J-BOX (N) RECEPTACLE
- 4 (N) 2400 RACEWAY
- 5 (N) 4000 RACEWAY
- 6 (N) PENETRATION/SLEEVE
- 7 DROP FOR PROJECTOR

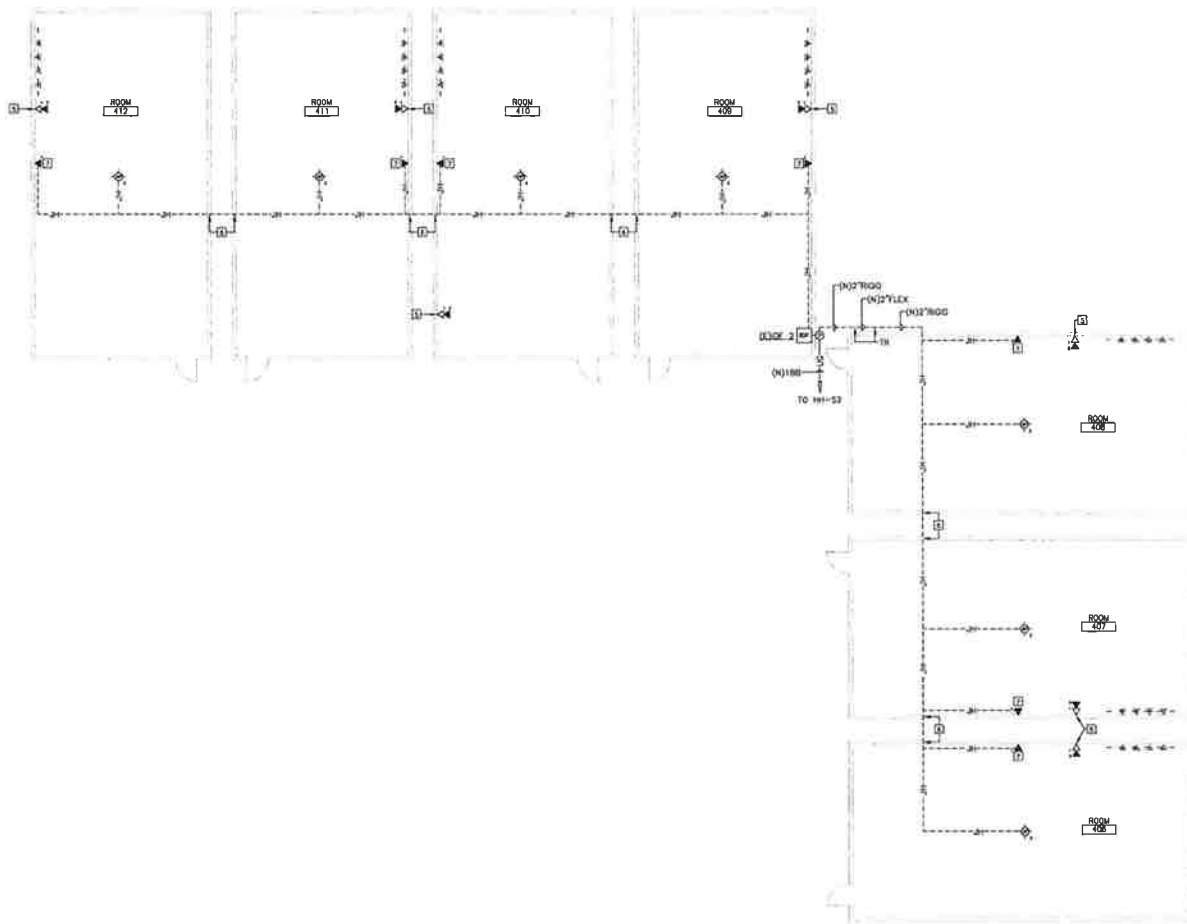

1 BUNGALOWS 406-412  
SCALE: 1/8" = 1'-0"



**KEY PLAN**  
NOT TO SCALE  
GRAPHIC SCALE: 1/8" = 1'-0"